
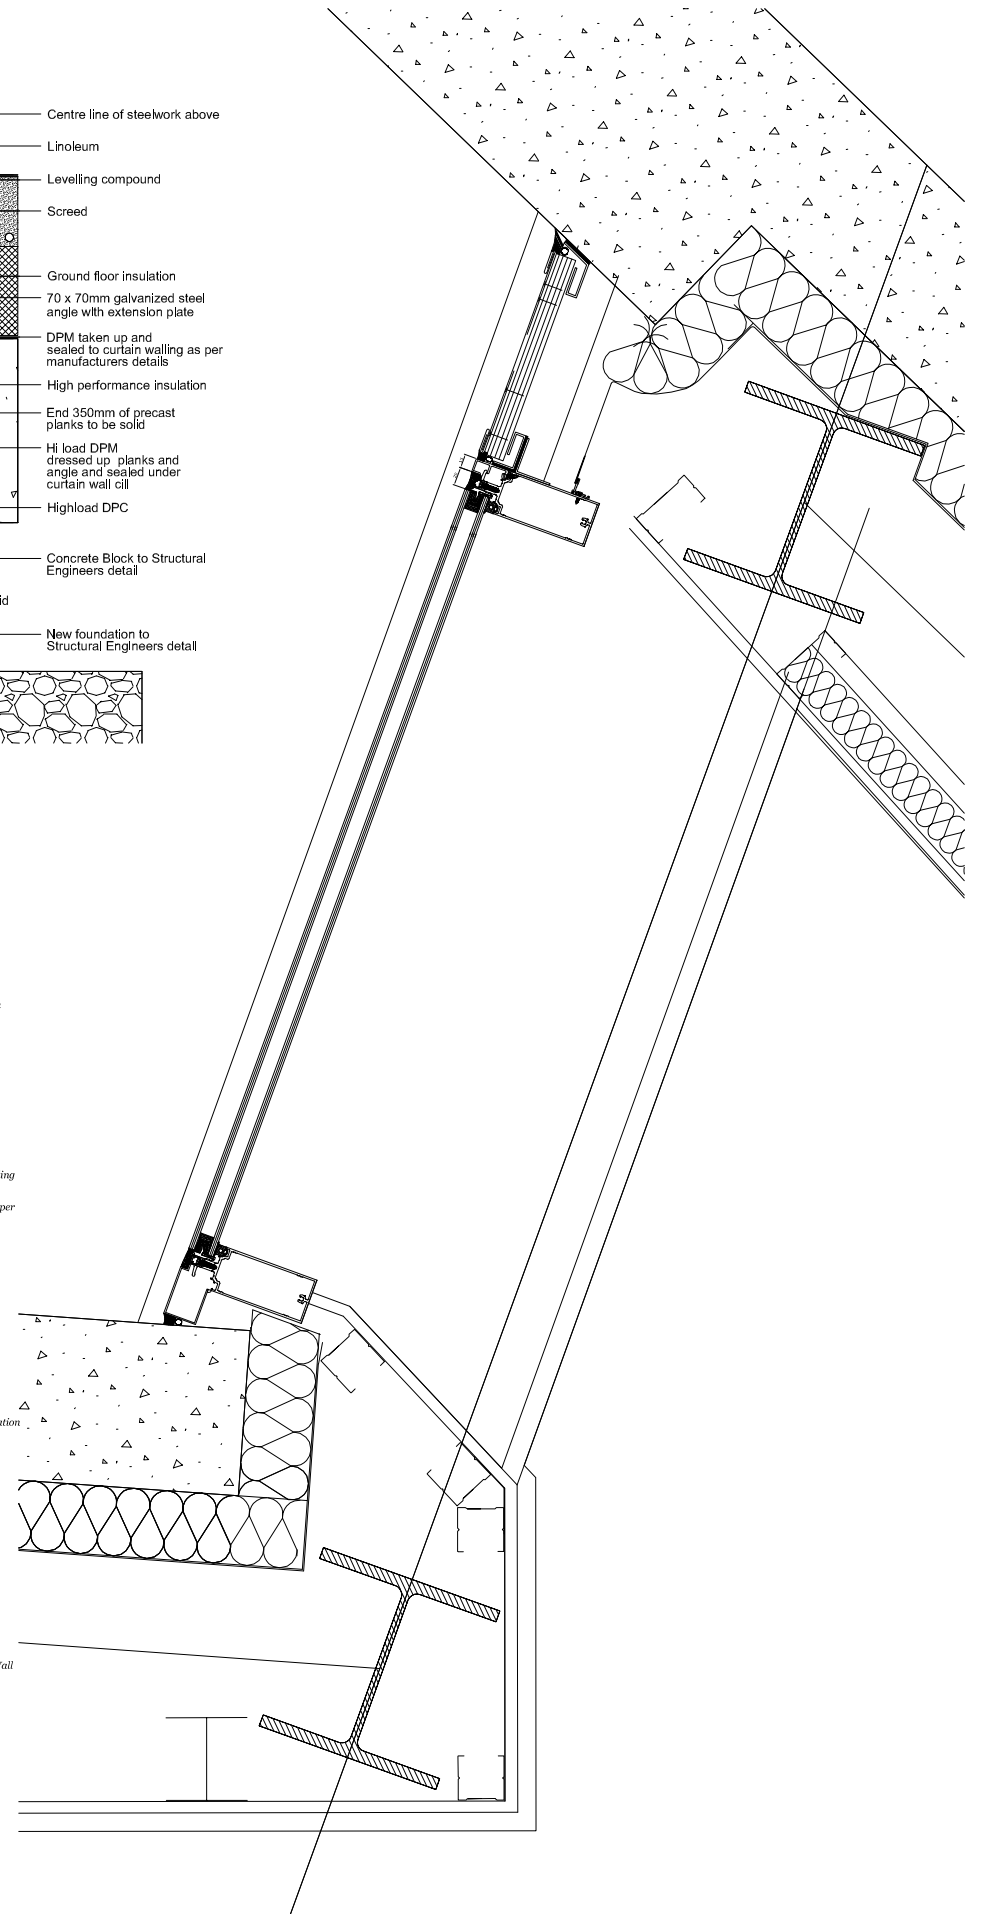
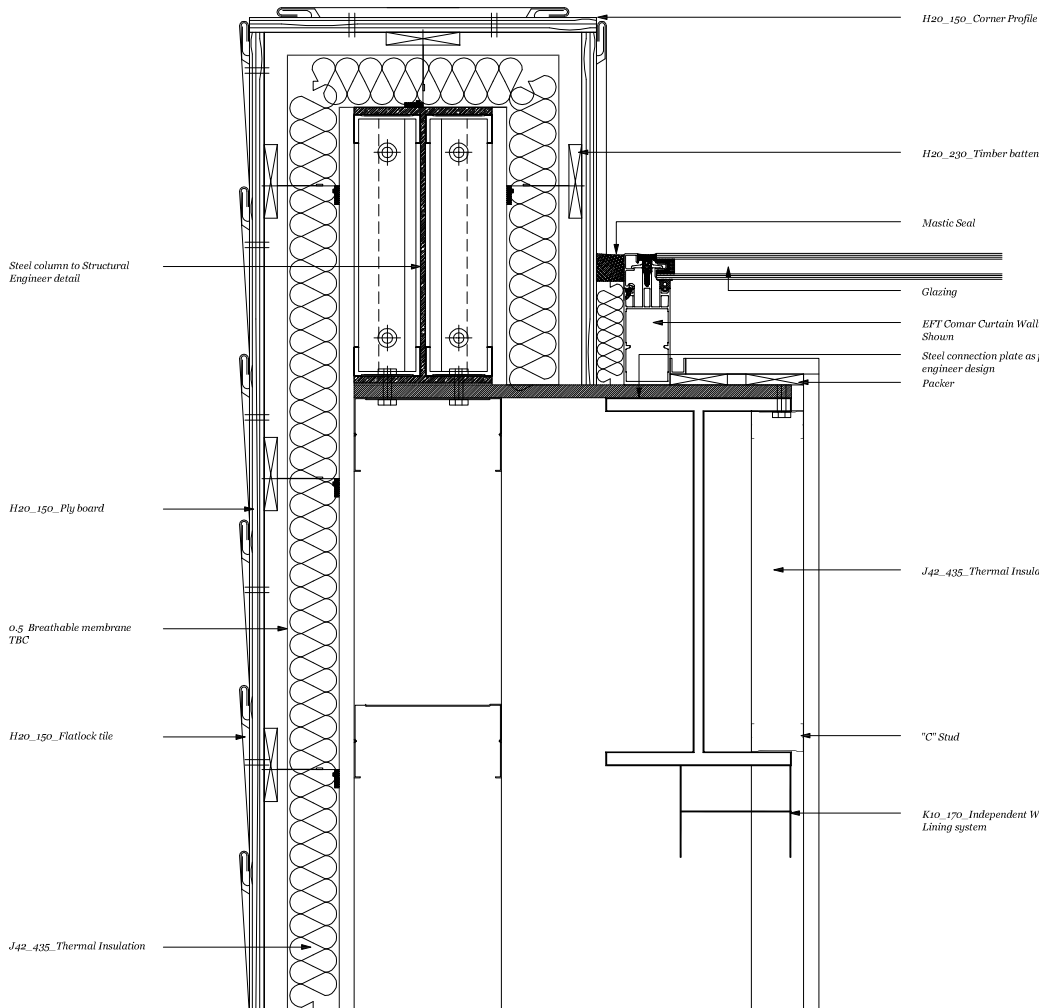


Single layer membrane as J42/110  
 120mm Thermal insulation as J42/112  
 Vapour control layer as J42/112  
 Metal profiled structural deck as Strc Engrs Details  
 Metal purlin as Strc Engrs Details  
 Top Cord of truss to Structural Engineers design  
 12mm Paint Mdf board fixed to box section  
 U/S of steel rafter, As Strc Engrs Details  
 Suspended ceiling as K10/226

Thermally broken connection Refer to Structural Engineers details  
 Pressed metal supports/fixings  
 22mm WPB ply deck as support to roofing  
 Zinc clad 22mm WPB plywood soffit and fascia  
 Stub beam and eaves channel to Structural Engineers detail U/S of channel to line with U/S of rafters  
 Thermal Insulation as J42/112  
 25mm Ventilation slot with insect mesh  
 Glazing  
 EFT Corner Curtain Walling Shown  
 Motorized vertical blinds by others including bracket fixed back to box section

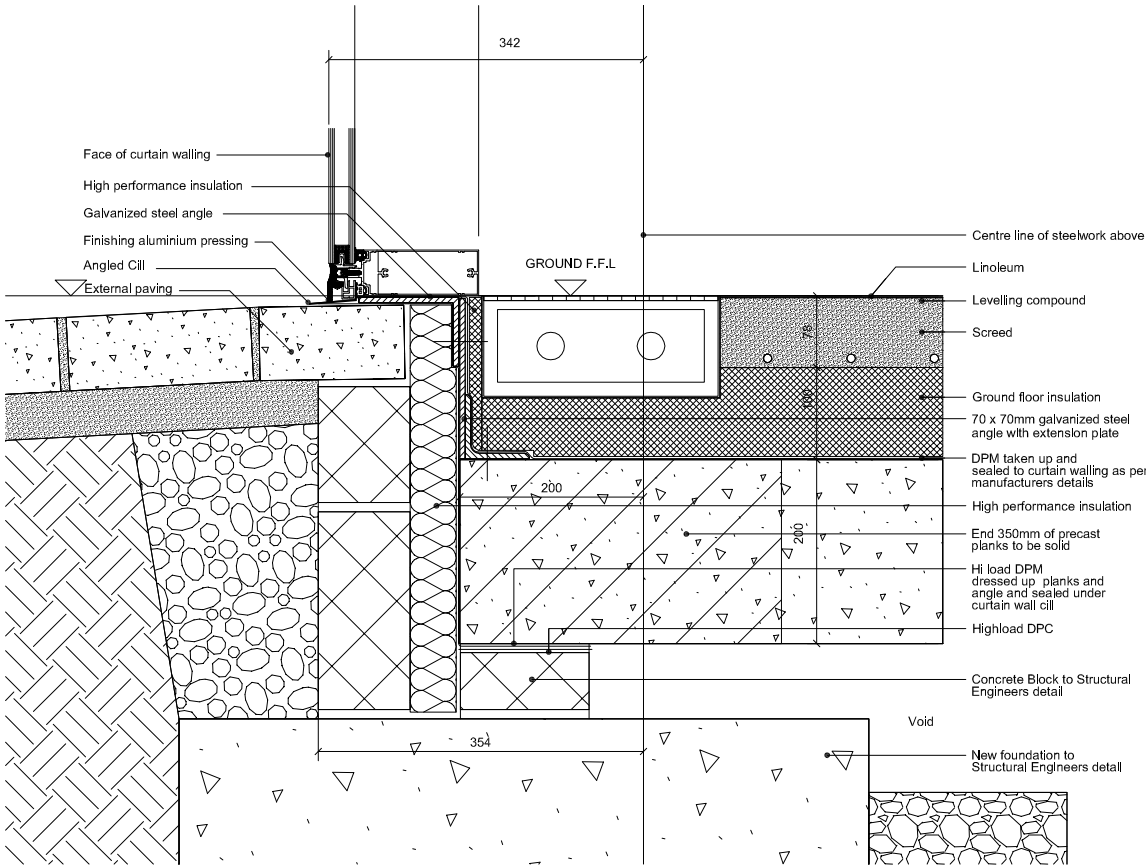

Telephone - 01202 679123  
 Facsimile - 01202 679124  
 Freephone - 0800 3289695  
 Website - www.agg-uk.com  
 E-mail - sales@agg-uk.com

Drawn By: Gemma Laburns  
 Scale: AS SHOWN  
 Date: 01/09/10  
 Project: Profile Details in South Devon  
 Ref: 0000000000  
 Checked By: [Signature]  
 Approved By: [Signature]